

**KEYED NOTES**

1.



DURAND-HOLLIS RUPE ARCHITECTS, INC.  
 14603 HUEBNER RD.  
 BUILDING 18  
 SAN ANTONIO, TEXAS 78230  
 TEL. 210 308-0080  
 FAX. 210 697-3309  
 eMAIL OFFICE@DHRARCHITECTS.COM

REVISED ISSUE DATES:

	1
	2
	3
	4
	5


**VOIGT PARK RENOVATIONS**  
**POOL & COMMUNITY CENTER**  
**IMPROVEMENTS**  
**700 EL PORTAL**  
**HOLLYWOOD PARK, TX 78232**

XXXXXX

**PRELIMINARY**  
**NOT FOR**  
**CONSTRUCTION**

THIS DRAWING IS PROVIDED AS AN INSTRUMENT OF SERVICE BY THE ARCHITECT AND IS INTENDED FOR USE ON THIS PROJECT ONLY. THE DRAWING REMAINS THE PROPERTY OF THE ARCHITECT AND SHALL BE RETURNED TO HIM/HER UPON COMPLETION OF THE CONSTRUCTION WORK. PURSUANT TO THE ARCHITECTURAL WORKS COPYRIGHT PROTECTION ACT OF 1990, ALL DRAWINGS, SPECIFICATIONS, IDEAS AND DESIGNS, INCLUDING THE OVERALL FORM, ARRANGEMENT AND COMPOSITION OF SPACES AND ELEMENTS APPEARING HEREIN, CONSTITUTE THE COPYRIGHTED WORK OF THE ARCHITECT. ANY REPRODUCTION, USE, OR DISCLOSURE OF INFORMATION CONTAINED HEREIN WITHOUT PRIOR WRITTEN CONSENT OF THE ARCHITECT IS STRICTLY PROHIBITED.  
 © 2015

PROJECT NO. 15-020  
 ISSUE DATE:  
 DRAWN BY: SNO  
 REVIEWED BY: RMM  
 PROJECT ARCHITECT:  
 GABRIEL DURAND-HOLLIS, FAIA  
 TEXAS LICENSE NO. 10881  
**AO.O**

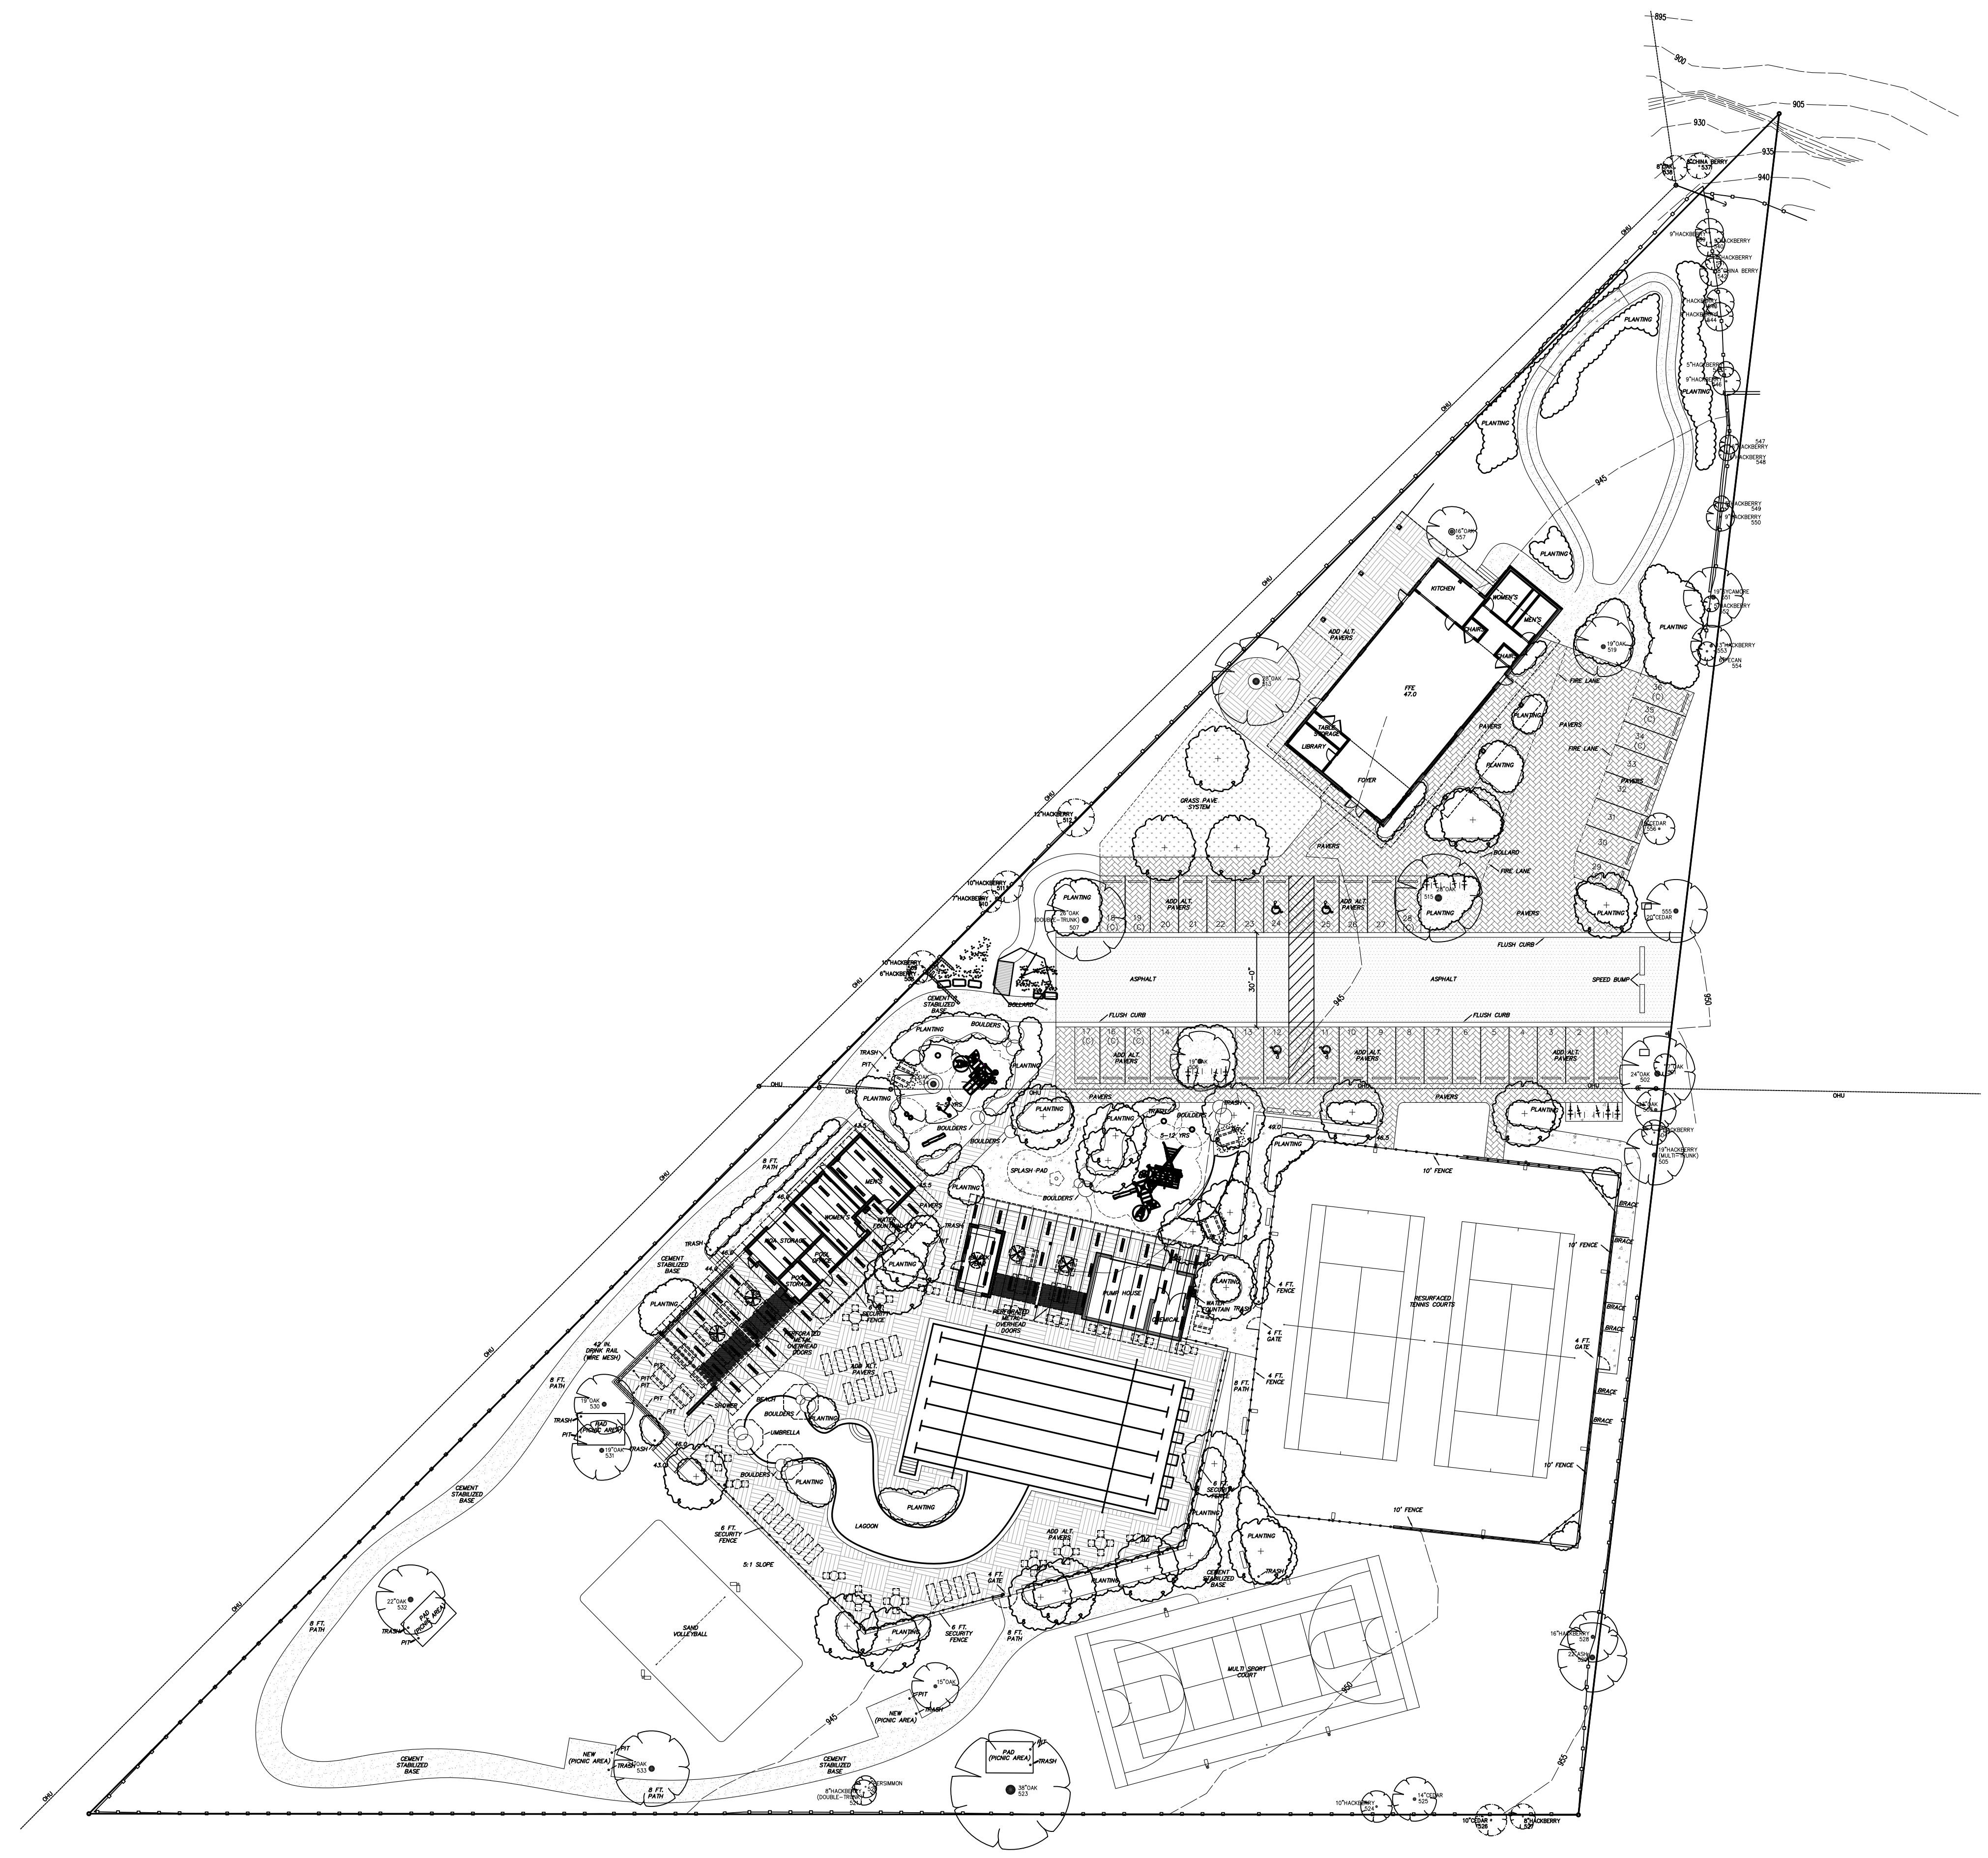

**1 SITE PLAN**  
 A1.0 SCALE: 1" = 30'

